

REGISTRAR
LAND TITLES OFFICE

PLAN NO. 0710257

ENTERED AND REGISTERED
ON January 17, 2007

INSTRUMENT No: 071 025 759

G. M. McGeachie
A.D., REGISTRAR

RAINBOW FALLS
PHASE 3A

TOWN OF CHESTERMERE
ALBERTA

PLAN SHOWING
UTILITY RIGHT OF WAY

AFFECTING PART OF

LOTS 1-5 INCLUSIVE,
BLOCK 16
PLAN 071 0256

WITHIN THE
S.W. 1/4 SEC. 10, TWP. 24, RGE. 28, W.4M.

JEFF BLATZ, A.L.S., 2006

SCALE 1:500




NOTES

1. Distances are in metres and decimals thereof.
2. Area to be registered shown bounded thus _____
3. Right of Way is 3.5m in perpendicular width unless noted otherwise

SURVEYOR


Jeff Blatz, A.L.S.

The survey was performed from June 19, 2006 to December 8, 2006 in accordance with the provisions of the Surveys Act.

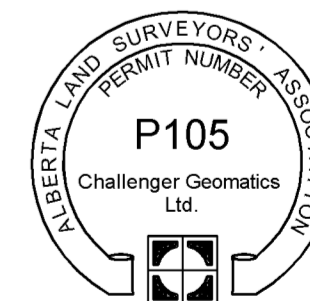

REQUESTED BY

Rainbow Falls Development Inc.

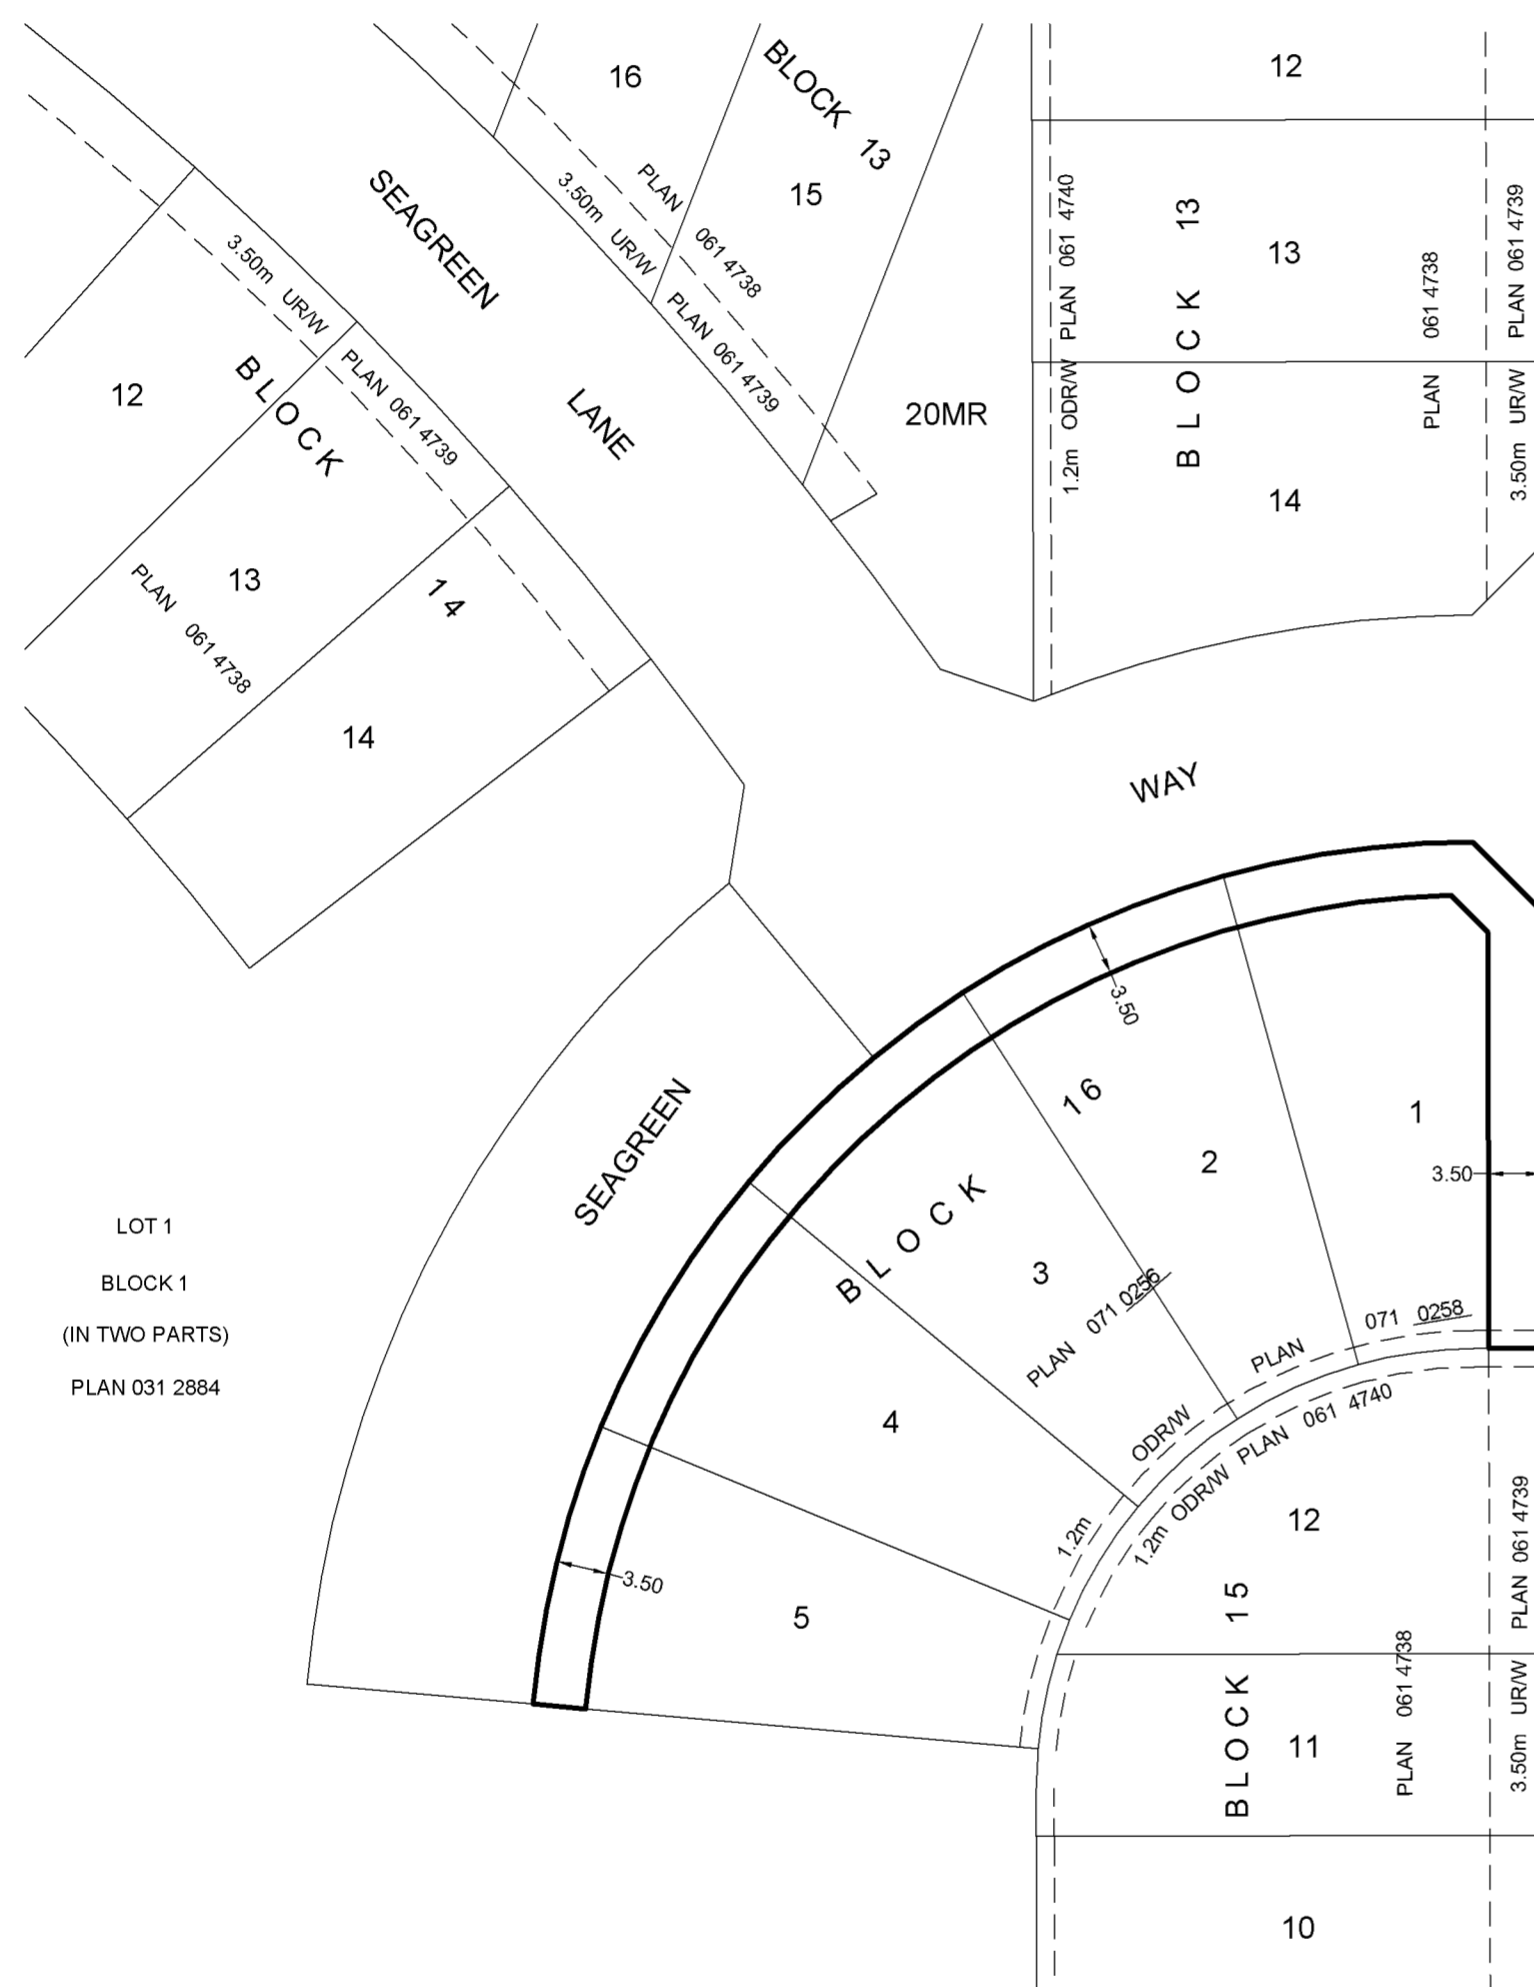

LOT 1
BLOCK 1
(IN TWO PARTS)
PLAN 031 2884

